


# TIRUPATI URBAN DEVELOPMENT AUTHORITY, TIRUPATI

Road Development Plan for existing 50-60 ft road to be Widened to 80 feet in the alignment of within proposed 100 feet MP road of TUDA Sanctioned Master Plan 2040 from Tirupati-Naidupeta Highway at Thummalagunta Arch in Sy. No 1,10,11,12,13 and 14 of Avilala village and Sy No. 55,54,52,51,41,40,39,38,20,19,18 and 17 of Thummalagunta village through Upparapalli village Tirupati Rural (M), Tirupati District.

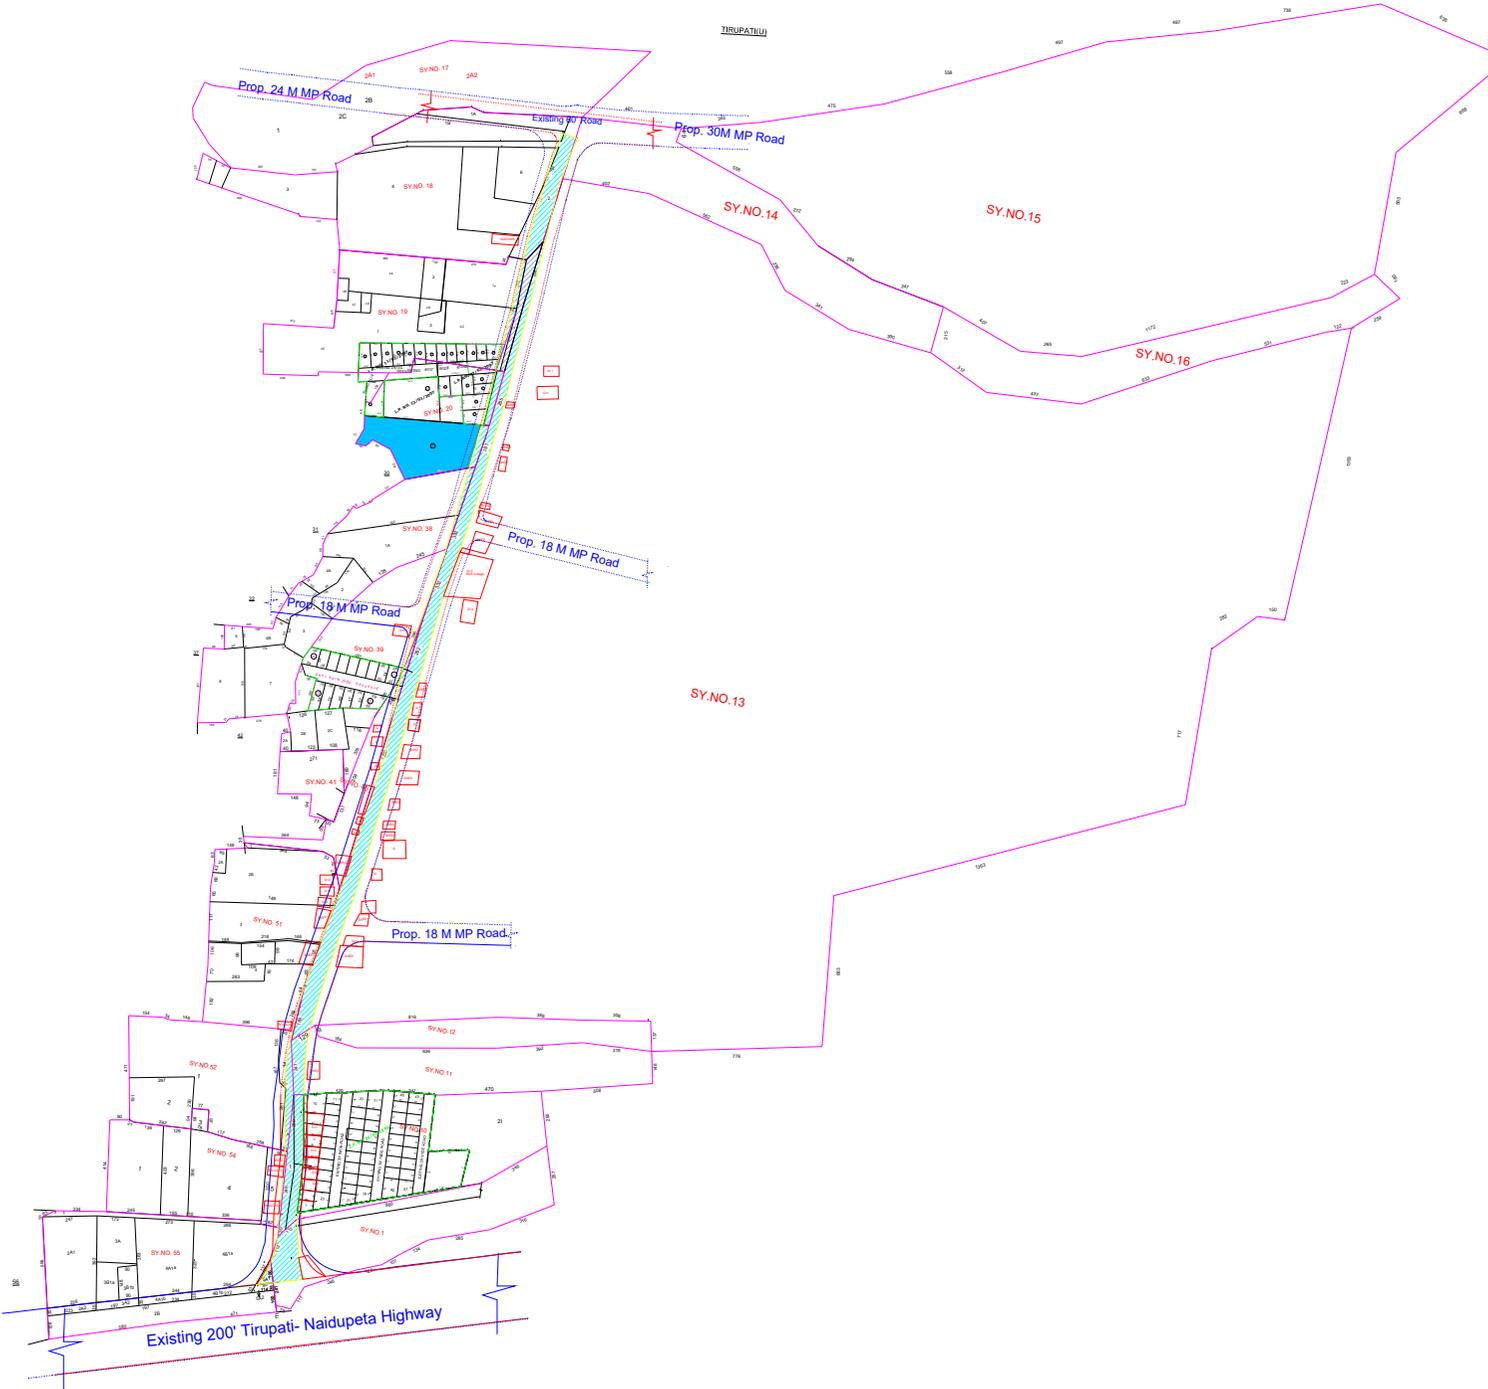

### MASTER PLAN EXTRACT OF PROPOSED 100' WIDE ROAD



### LEGEND

- FIELD BOUNDARY
- EXISTING ROAD
- PROPOSED M.P ROAD
- SANCTIONED M.P ROAD
- WATER BODY
- APPROVED LAYOUT BOUNDARY
- EXISTING BUILDINGS

S.No	Sy no	Affected Area in Acres
1	55	0.032
2	54	0.076
3	52	0.085
4	51	0.043
5	40	0.014
6	39	0.174
7	38	0.116
8	20	0.042
9	19	0.040
10	18	0.048
11	14	0.085
12	13	1.587
13	12	0.004
14	11	0.089
15	10	0.088
16	1	0.079

**TOTAL LENGTH OF THE PROPOSED 80' MASTER PLAN ROAD IS 1.08 KM**  
*Note:-ALL DIMENSIONS ARE IN FEET*

Vice Chairman	
Chief Planning Officer	Assistant Planning Officer
Junior Planning Officer	SDM
WPRS	Surveyor,LA,TUDA